


Drawing Title


Figure 5.1
Stirling Station
Listed Buildings

Stirling – Alloa – Kincardine
Railway (Route Re-opening)
and Linked Improvements
(Scotland) Bill

Scale at A3 : 1:2,500		
Drn	Appd	Revised
AL		
Chk	Date	Date
	FEB '03	

Scott Wilson Scotland Ltd		
Glasgow Telephone (0141) 332 2258		
Edinburgh Telephone (0131) 225 1230		
Inverness Telephone (01463) 716000		

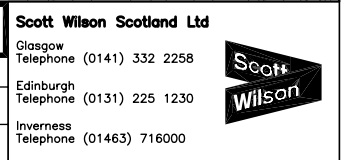

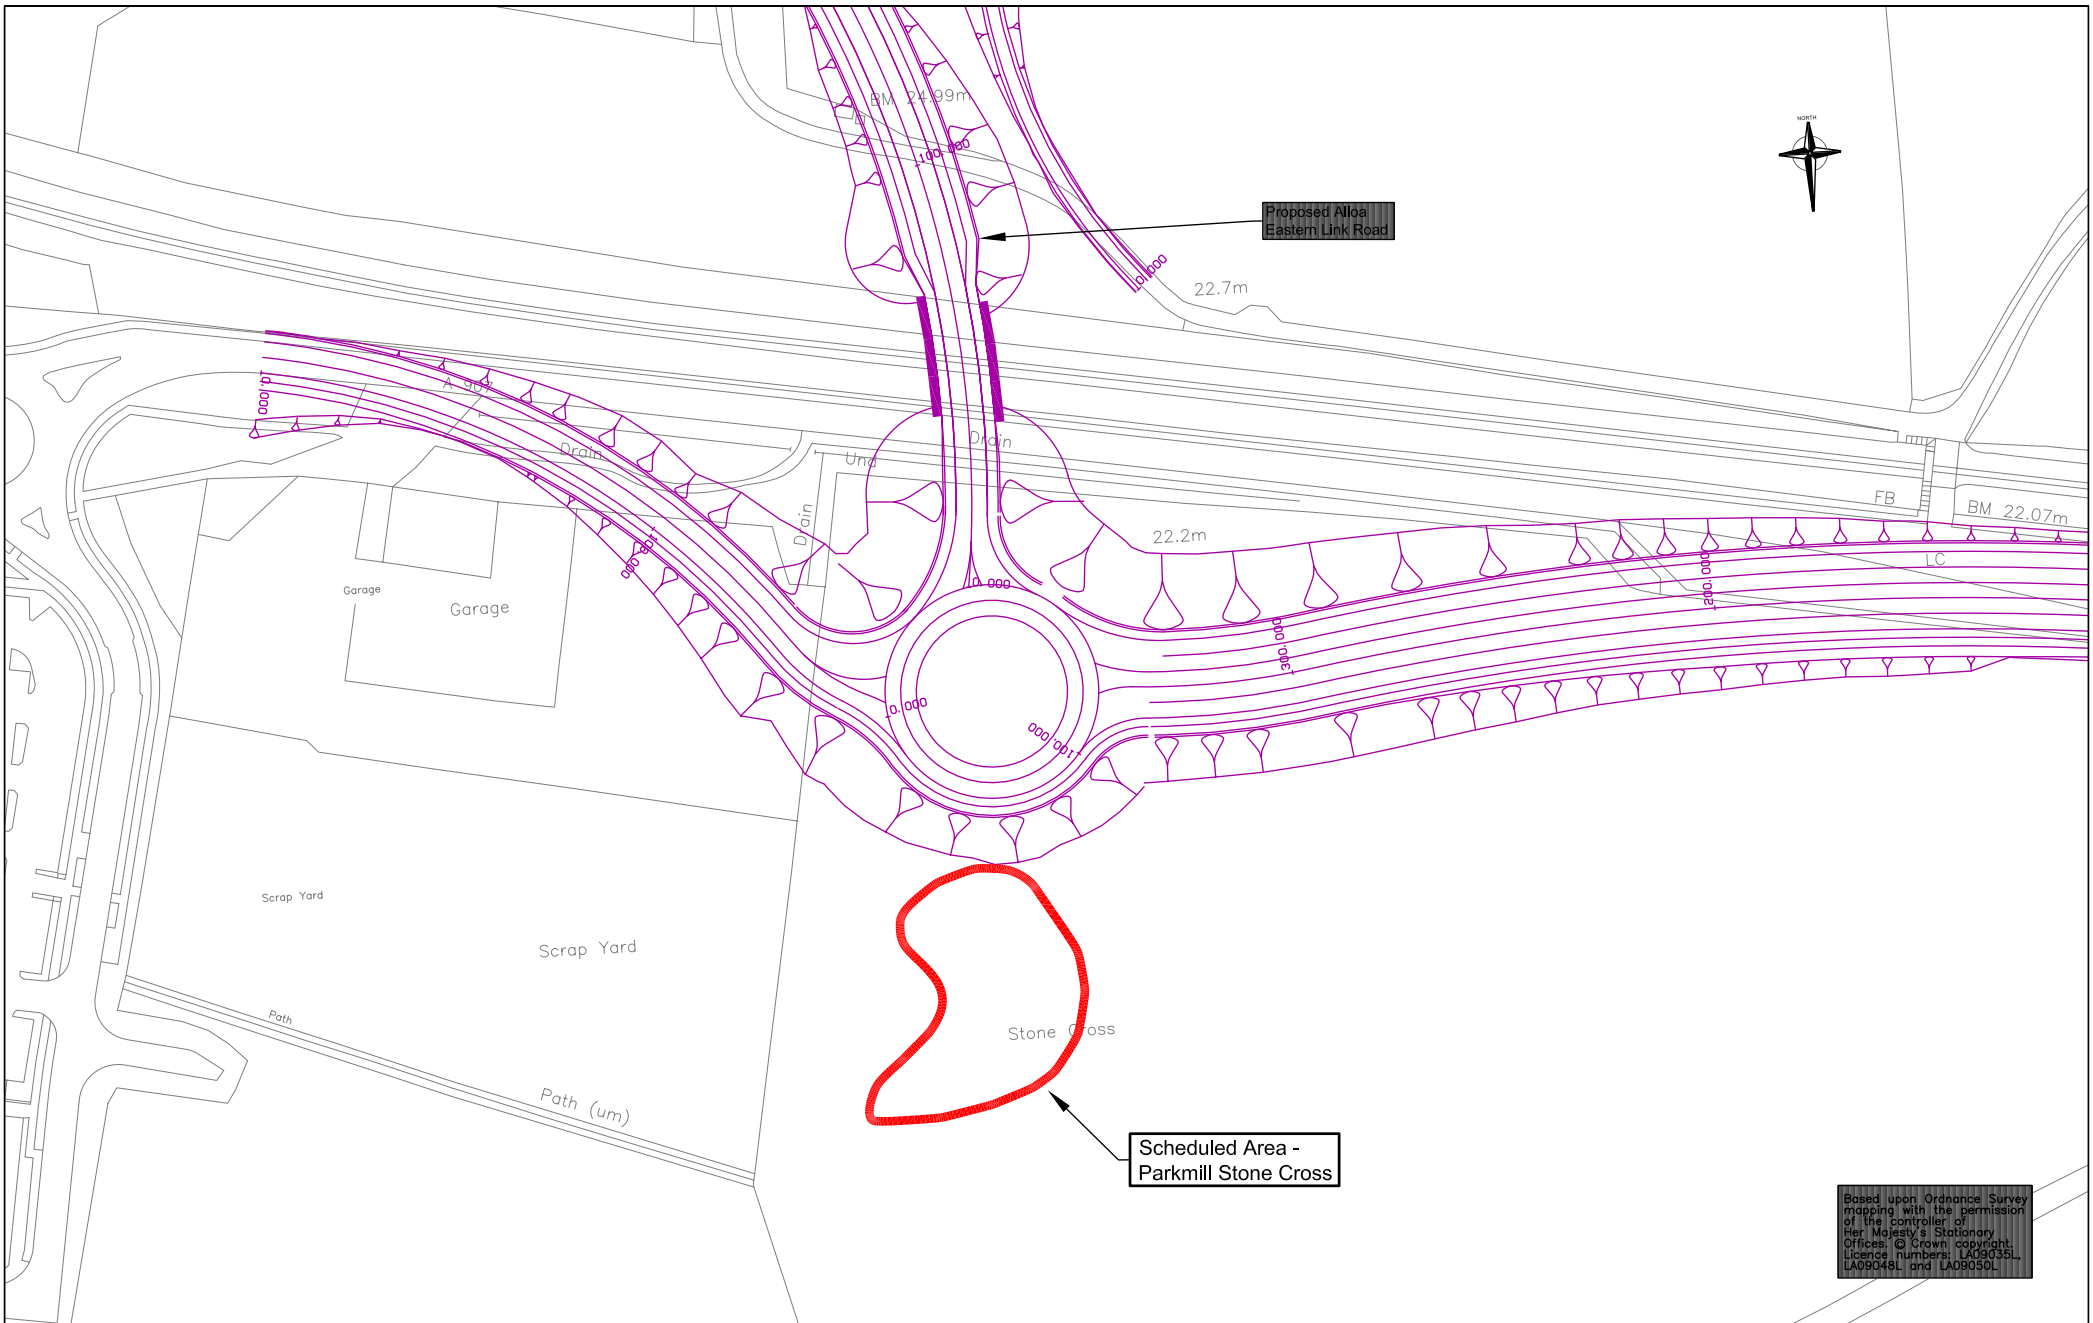


Drawing Title
Figure 5.2
 Location of Scheduled Area
 (Site No. 102) in relation to
 proposed AELR

Stirling – Alloa – Kincardine
 Railway (Route Re-opening)
 and Linked Improvements
 (Scotland) Bill

Scale at A3 : 1:1,250		
Drn RTG	Appd	Revised
Chk	Date FEB '03	Date

Scott Wilson Scotland Ltd
 Glasgow
 Telephone (0141) 332 2258
 Edinburgh
 Telephone (0131) 225 1230
 Inverness
 Telephone (01463) 716000



Based upon Ordnance Survey
 mapping with the permission
 of the controller of
 Her Majesty's Stationary
 Offices. © Crown copyright.
 Licence numbers LA09035L,
 LA09048L and LA09050L.